


LEGEND

- SITE BOUNDARY
- RETAINING WALL
- SEWER
- WATER RETICULATION
- FIRE WATER
- STORMWATER DRAINAGE
- ROOFWATER DRAINAGE
- SUBSOIL DRAINAGE
- ELECTRICAL LAYOUT
- NBN LAYOUT
- INDICATIVE DRIVEWAY LOCATION
- STREET TREES




REFER DRG BR180121_SKC10.03

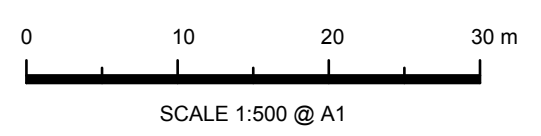

FOR INFORMATION

© COPYRIGHT of this design and plan is the property of ACOR Consultants (Qld) Pty Ltd, ACN 126 011 087 ABN 18 126 011 087, all rights reserved. It must not be used, modified, reproduced or copied wholly or in part without written permission from ACOR Consultants (Qld) Pty Ltd. ACOR Consultants is a trademark licensed to ACOR Consultants (Qld) Pty Ltd by ACOR Consultants Pty Ltd.

Issue	Description	Date	Drawn	Approved
P2	FOR INFORMATION ONLY	27/09/19	KH	
P1	FOR INFORMATION ONLY	04/09/19	KH	

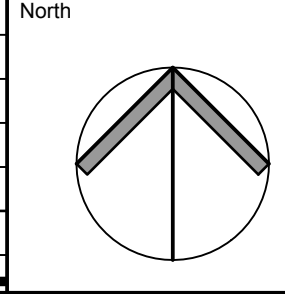

Client
LENNIUM GROUP

SUITE 12/2 QUAMBY PLACE
NOOSA HEADS QLD 4567
(07) 5455 5888

ACOR Consultants (Qld) Pty Ltd
LEVEL 4, 43 Peel Street
South Brisbane QLD 4101
T +61 7 3844 5900


Project
EMERALD HILL

21-25 NORTH HIGH STREET,
BRASSALL, QLD, 4305


Drawing Title					
COMBINED SERVICES LAYOUT PLAN					
SHEET 1 OF 2					
Drawn	Date	Scale	A1	Q.A. Check	Date
KH	SEPT 2019	1:500			
Designed	Project No.	Dwg. No.	Issue		
RD	BR180121	SKC10.02	P2		

LEGEND

- SITE BOUNDARY
- RETAINING WALL
- S SEWER
- W WATER RETICULATION
- FIRE WATER
- SWD STORMWATER DRAINAGE
- RWD ROOFWATER DRAINAGE
- SSD SUBSOIL DRAINAGE
- ELECTRICAL LAYOUT
- NBN LAYOUT
- INDICATIVE DRIVEWAY LOCATION
- STREET TREES

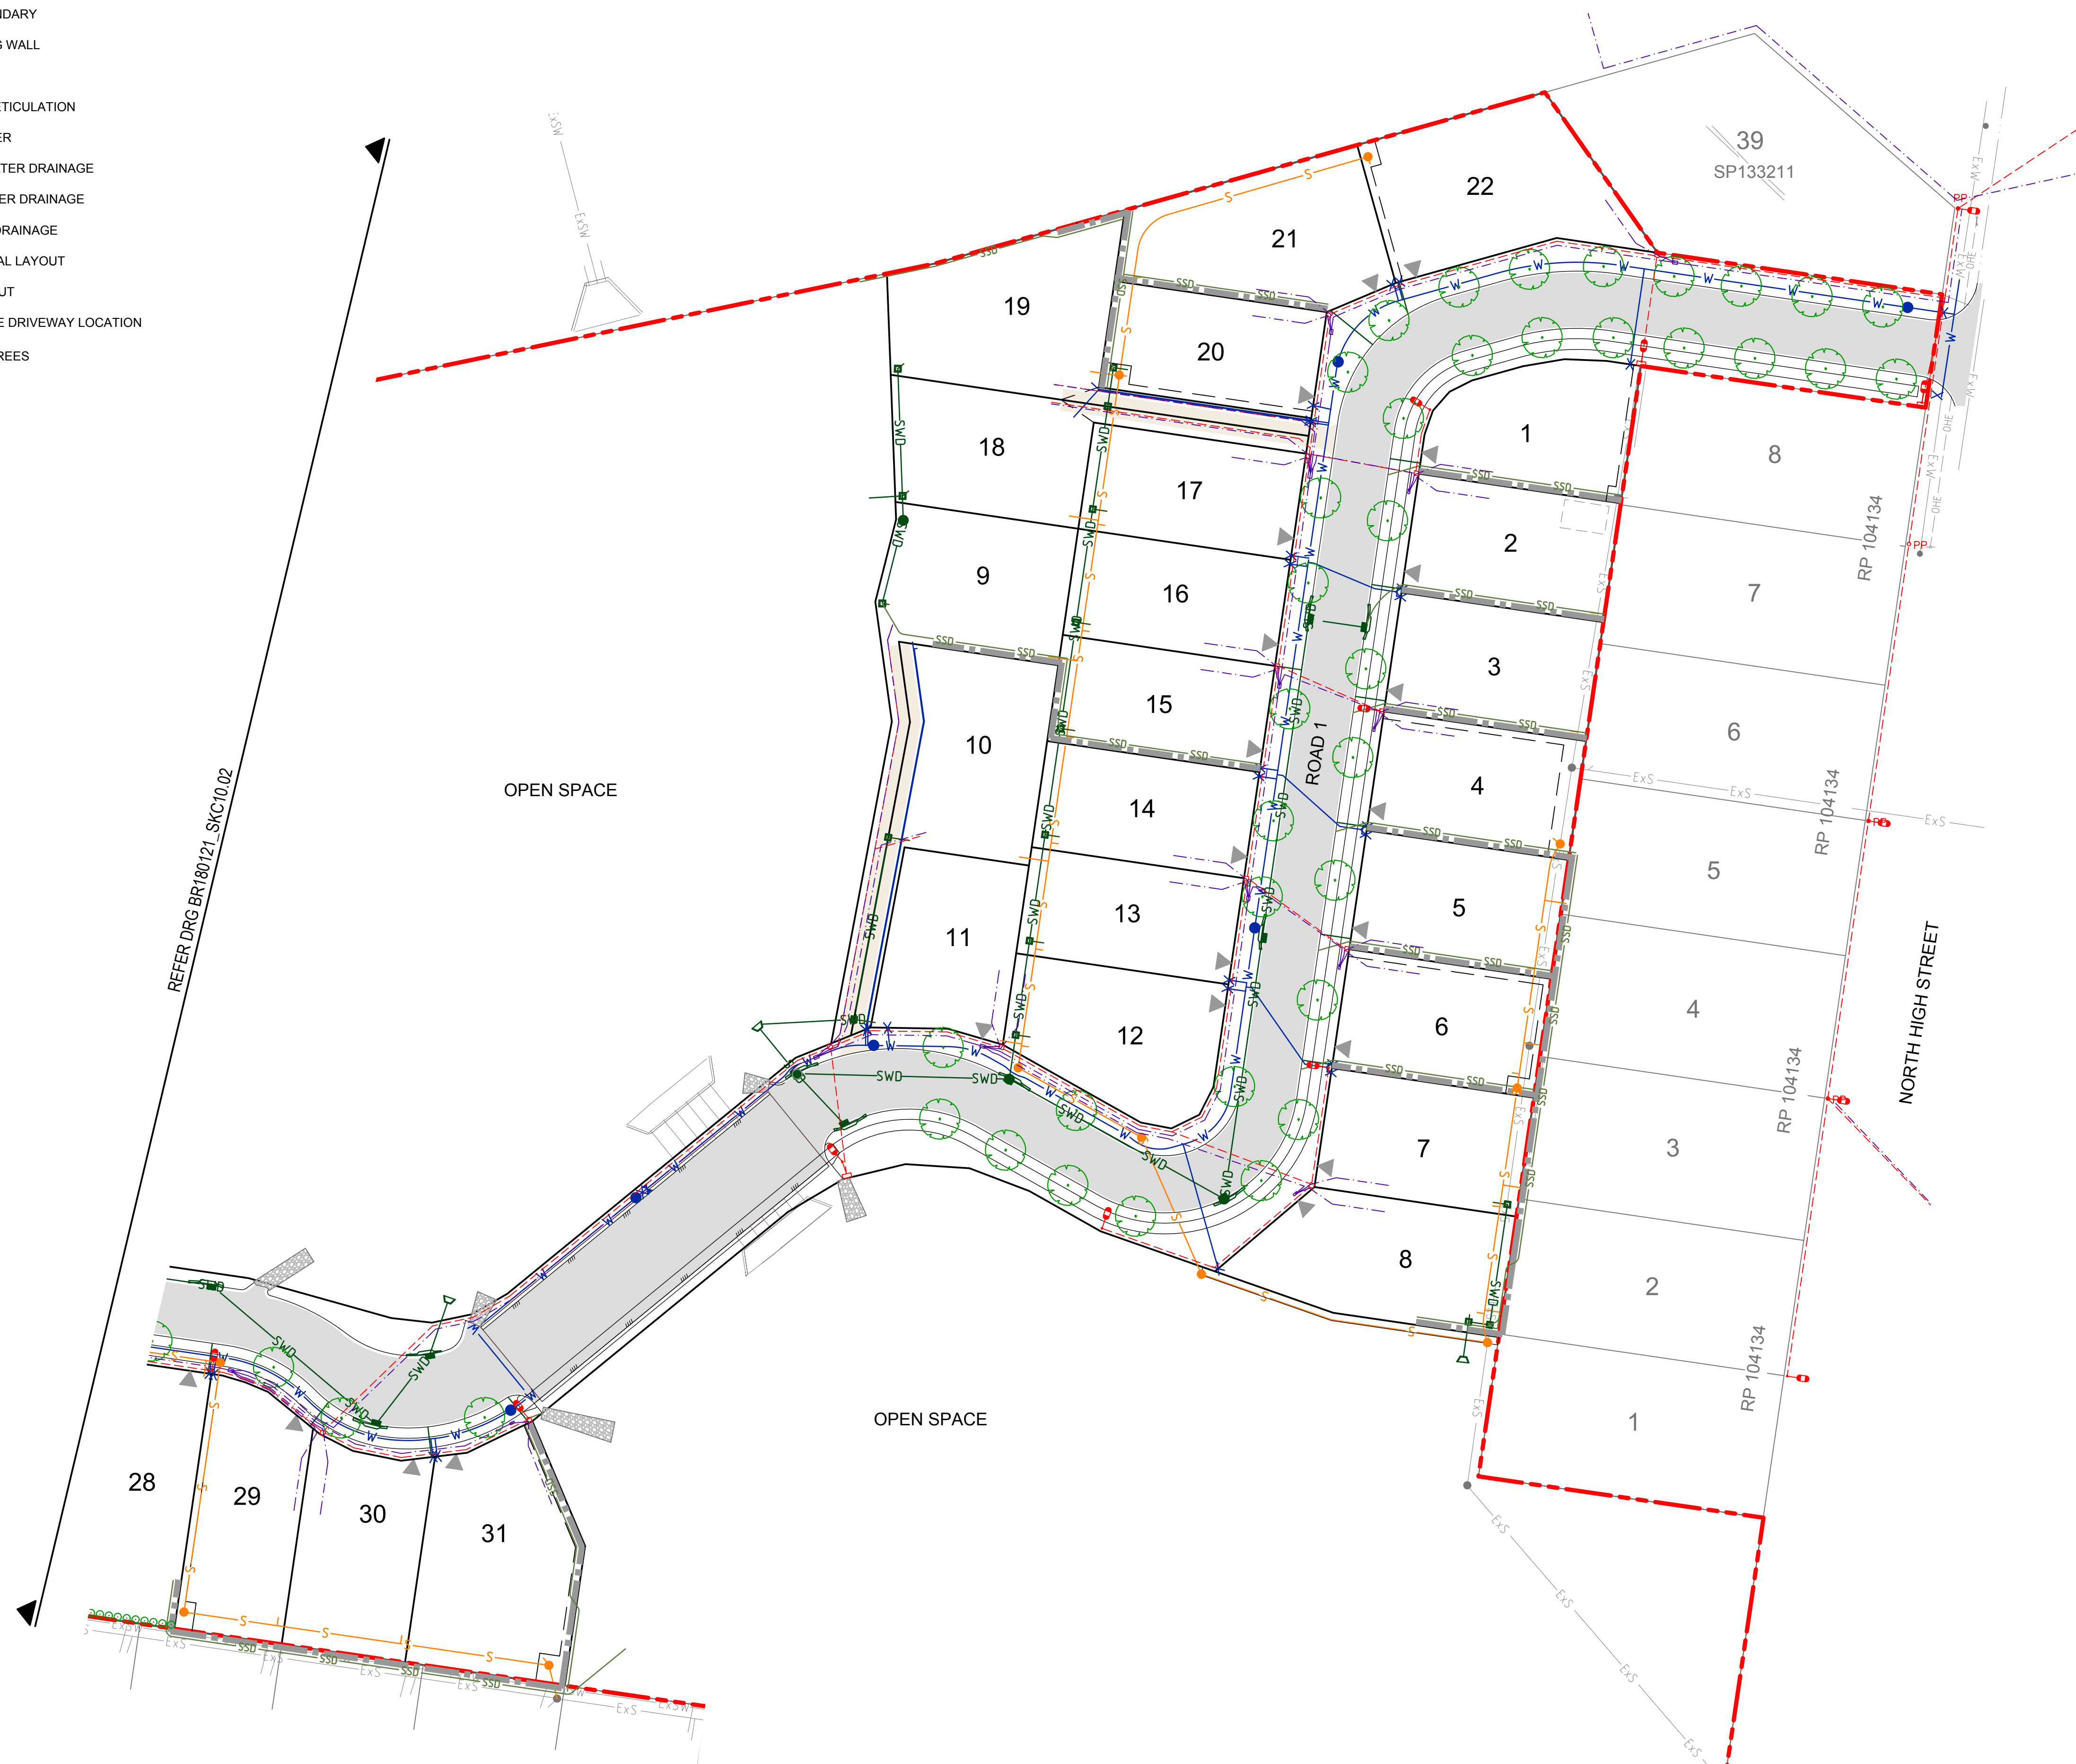


REFER DRG BR180121_SKC10.02

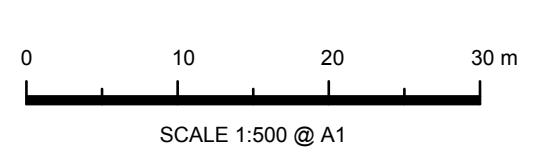

FOR INFORMATION

© COPYRIGHT of this design and plan is the property of ACOR Consultants (Qld) Pty Ltd, ACN 126 011 087 ABN 18 126 011 087, all rights reserved. It must not be used, modified, reproduced or copied wholly or in part without written permission from ACOR Consultants (Qld) Pty Ltd. ACOR Consultants is a trademark licensed to ACOR Consultants (Qld) Pty Ltd by ACOR Consultants Pty Ltd.

Issue	Description	Date	Drawn	Approved
P2	FOR INFORMATION ONLY	27/09/19	KH	
P1	FOR INFORMATION ONLY	04/09/19	KH	

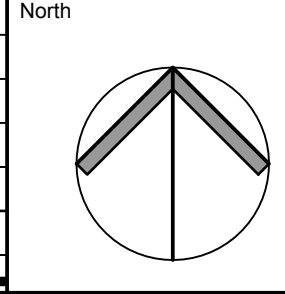

Client
LENNIUM GROUP
SUITE 12/2 QUAMBY PLACE
NOOSA HEADS QLD 4567
(07) 5455 5888

ACOR
CONSULTANTS
ENGINEERS | MANAGERS | INFRASTRUCTURE PLANNERS | DEVELOPMENT CONSULTANTS

ACOR Consultants (Qld) Pty Ltd
LEVEL 4, 43 Peel Street
South Brisbane QLD 4101
T +61 7 3844 5900

Project
EMERALD HILL
21-25 NORTH HIGH STREET,
BRASSALL, QLD, 4305

Drawing Title		Date		Scale		A1		Q.A. Check		Date	
COMBINED SERVICES LAYOUT PLAN		SEPT 2019		1:500							
Designed	Project No.	Dwg. No.	Issue								
RD	BR180121	SKC10.03	P2								